


2200 ARCH DETAIL: Scale 1:20

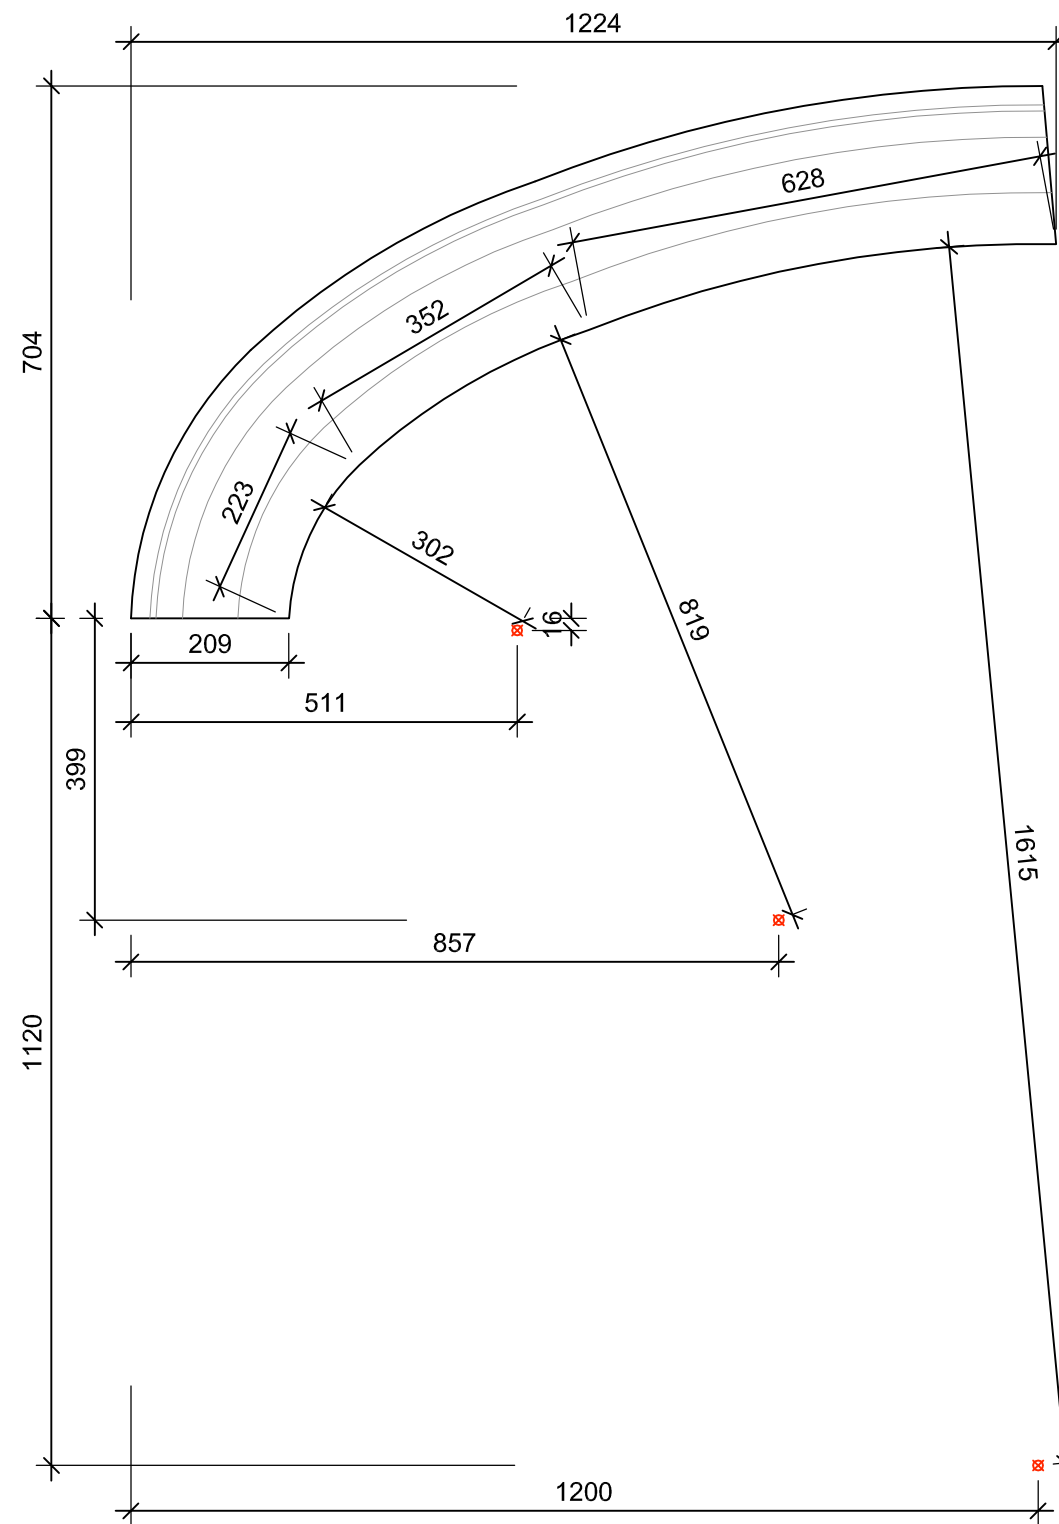

2200 ARCH DETAIL: Scale 1:10

PRINT AT A3 FOR SCALES AS NOTED

